


WINKLEIGH PARISH COUNCIL – CEMETERY PLAN 2024

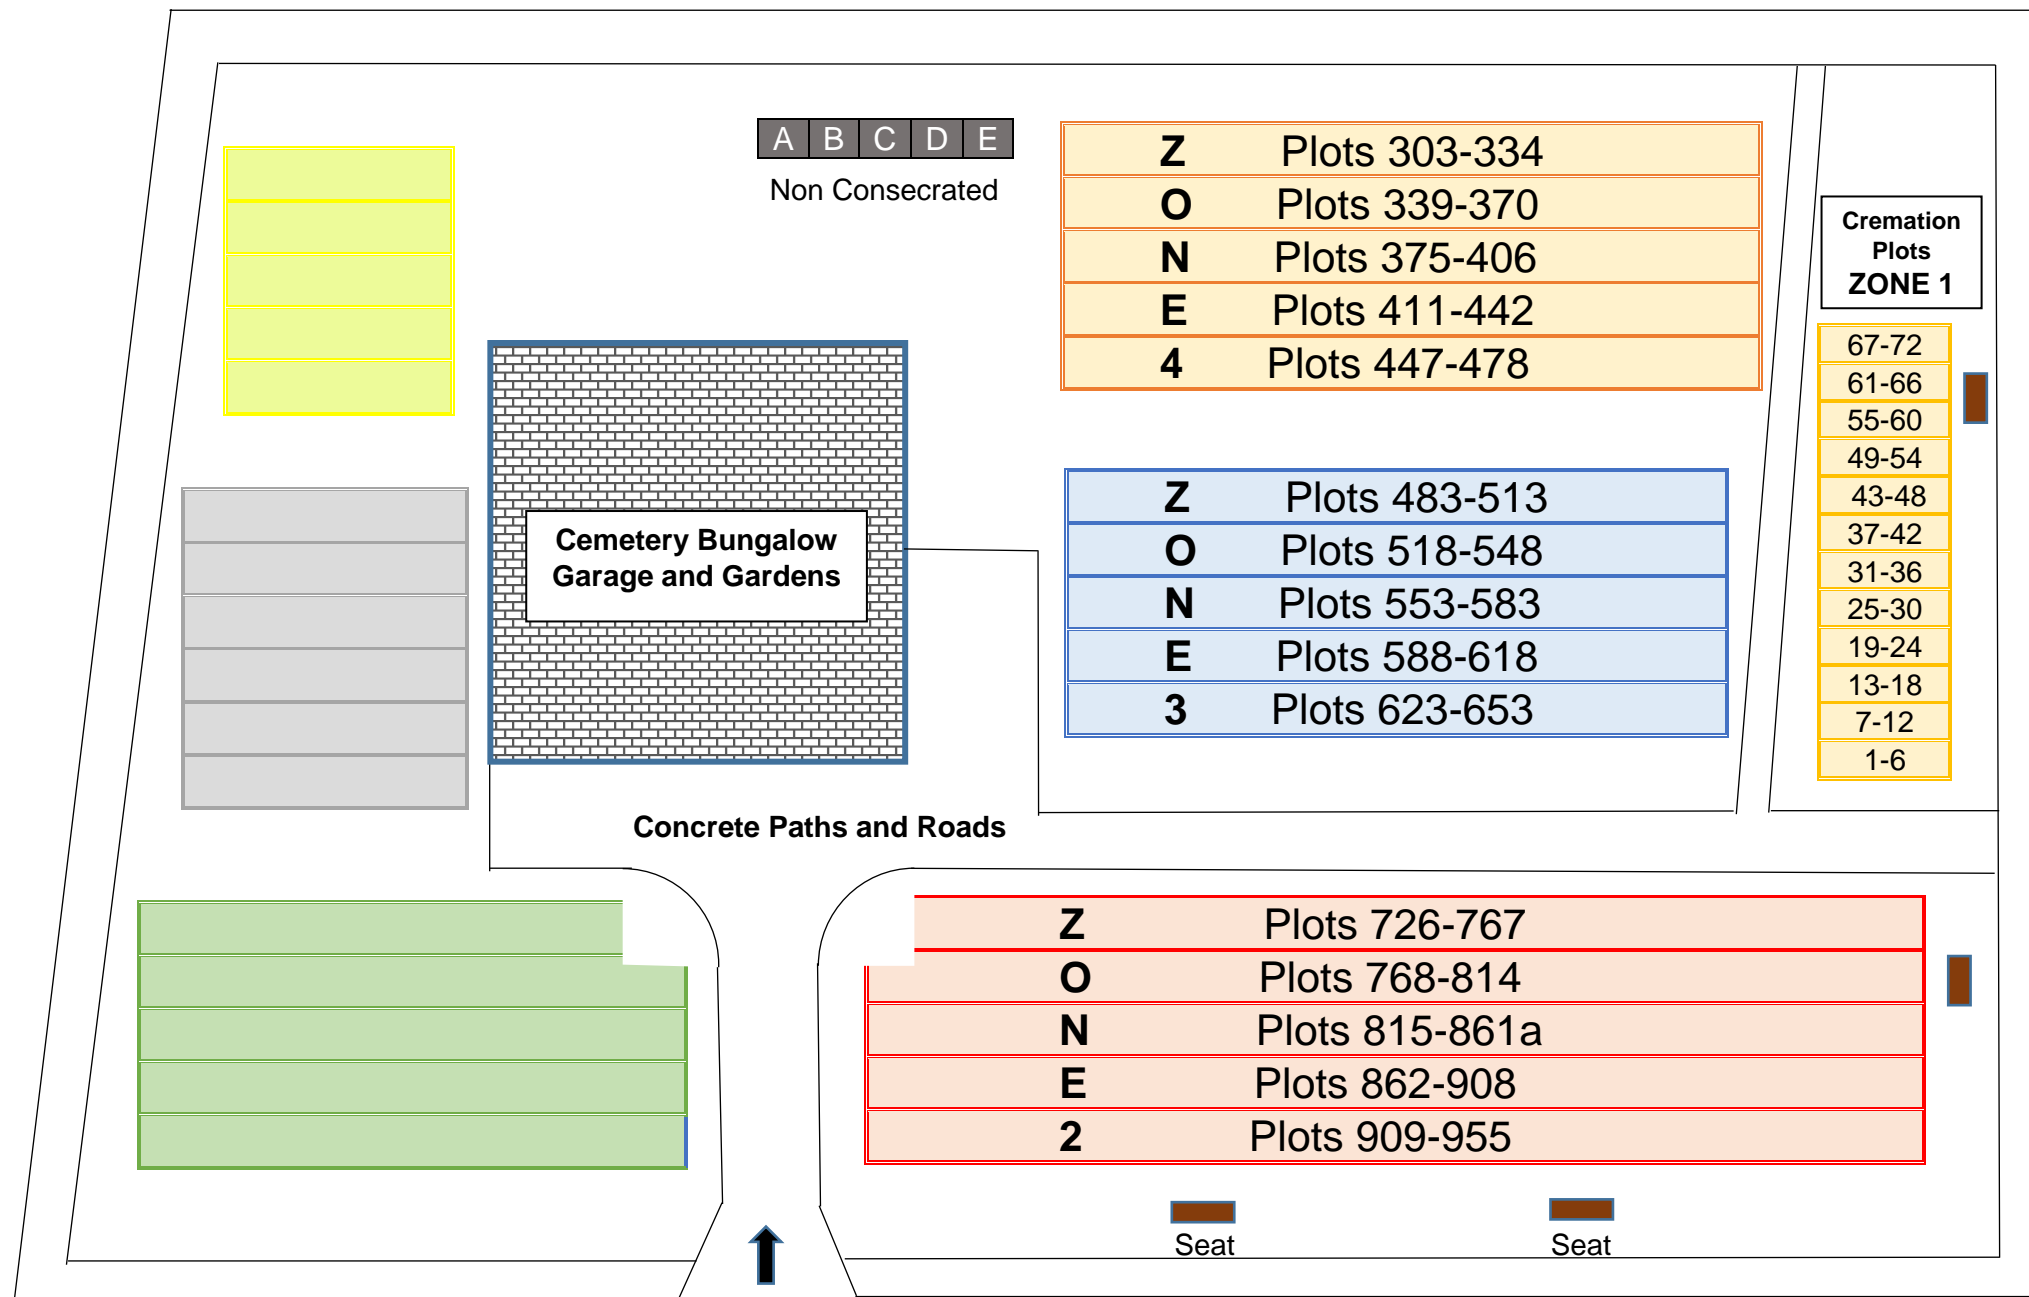


A B C D E

Non Consecrated

Z	Plots 303-334
O	Plots 339-370
N	Plots 375-406
E	Plots 411-442
4	Plots 447-478

**Cremation
Plots
ZONE 1**

67-72
61-66
55-60
49-54
43-48
37-42
31-36
25-30
19-24
13-18
7-12
1-6

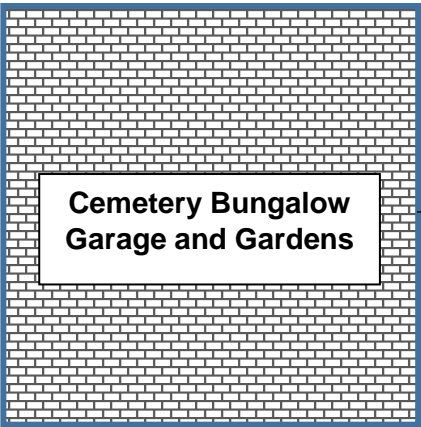

**Cemetery Bungalow
Garage and Gardens**

Z	Plots 483-513
O	Plots 518-548
N	Plots 553-583
E	Plots 588-618
3	Plots 623-653

Concrete Paths and Roads

Z	Plots 726-767
O	Plots 768-814
N	Plots 815-861a
E	Plots 862-908
2	Plots 909-955

Seat

Seat

A3124 Main Road

Entrance Gates

A3124 Main Road